


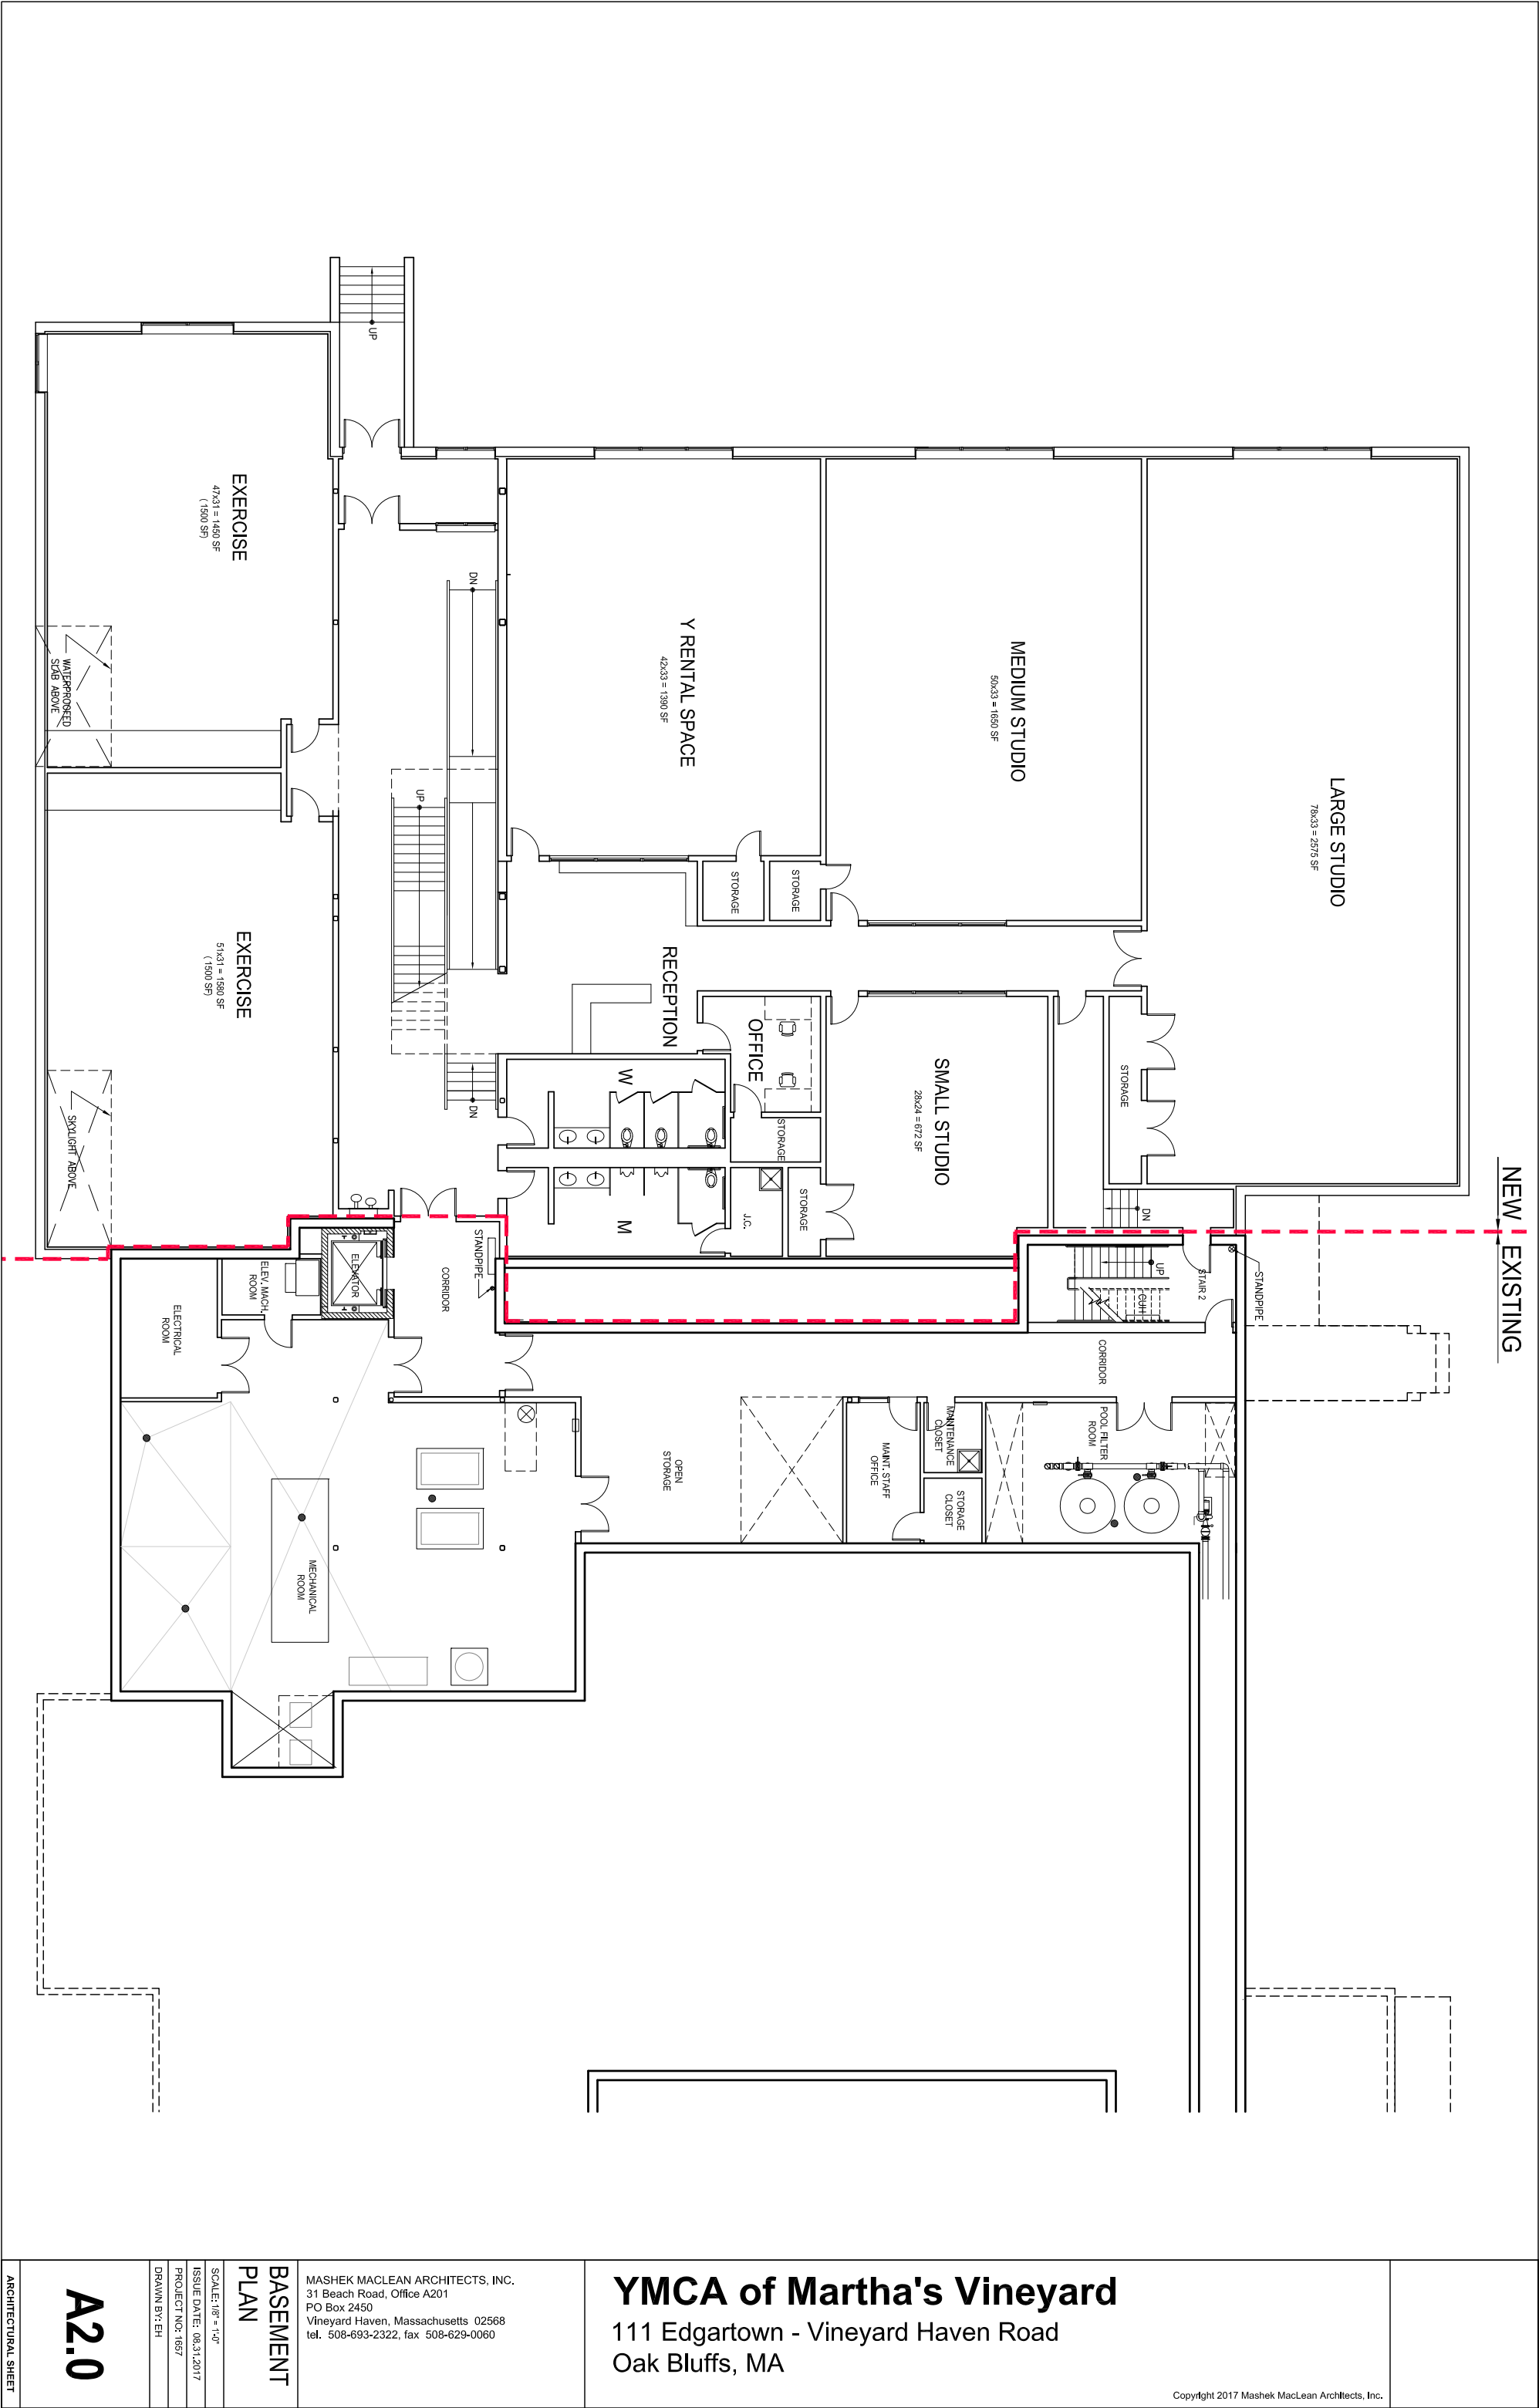

NEW EXISTING

MASHEK MACLEAN ARCHITECTS, INC.
31 Beach Road, Office A201
PO Box 2450
Vineyard Haven, Massachusetts 02568
tel. 508-693-2322, fax 508-629-0060

YMCA of Martha's Vineyard
111 Edgartown - Vineyard Haven Road
Oak Bluffs, MA

**BASEMENT
PLAN**

SCALE: 1/8" = 1'-0"
ISSUE DATE: 08/31/2017
PROJECT NO: 1657
DRAWN BY: EH

A2.0

ARCHITECTURAL SHEET




YMCA of Martha's Vineyard
111 Edgartown - Vineyard Haven Road
Oak Bluffs, MA


2ND FLOOR PLAN

DRAWN BY: EH

ARCHITECTURAL SHEET

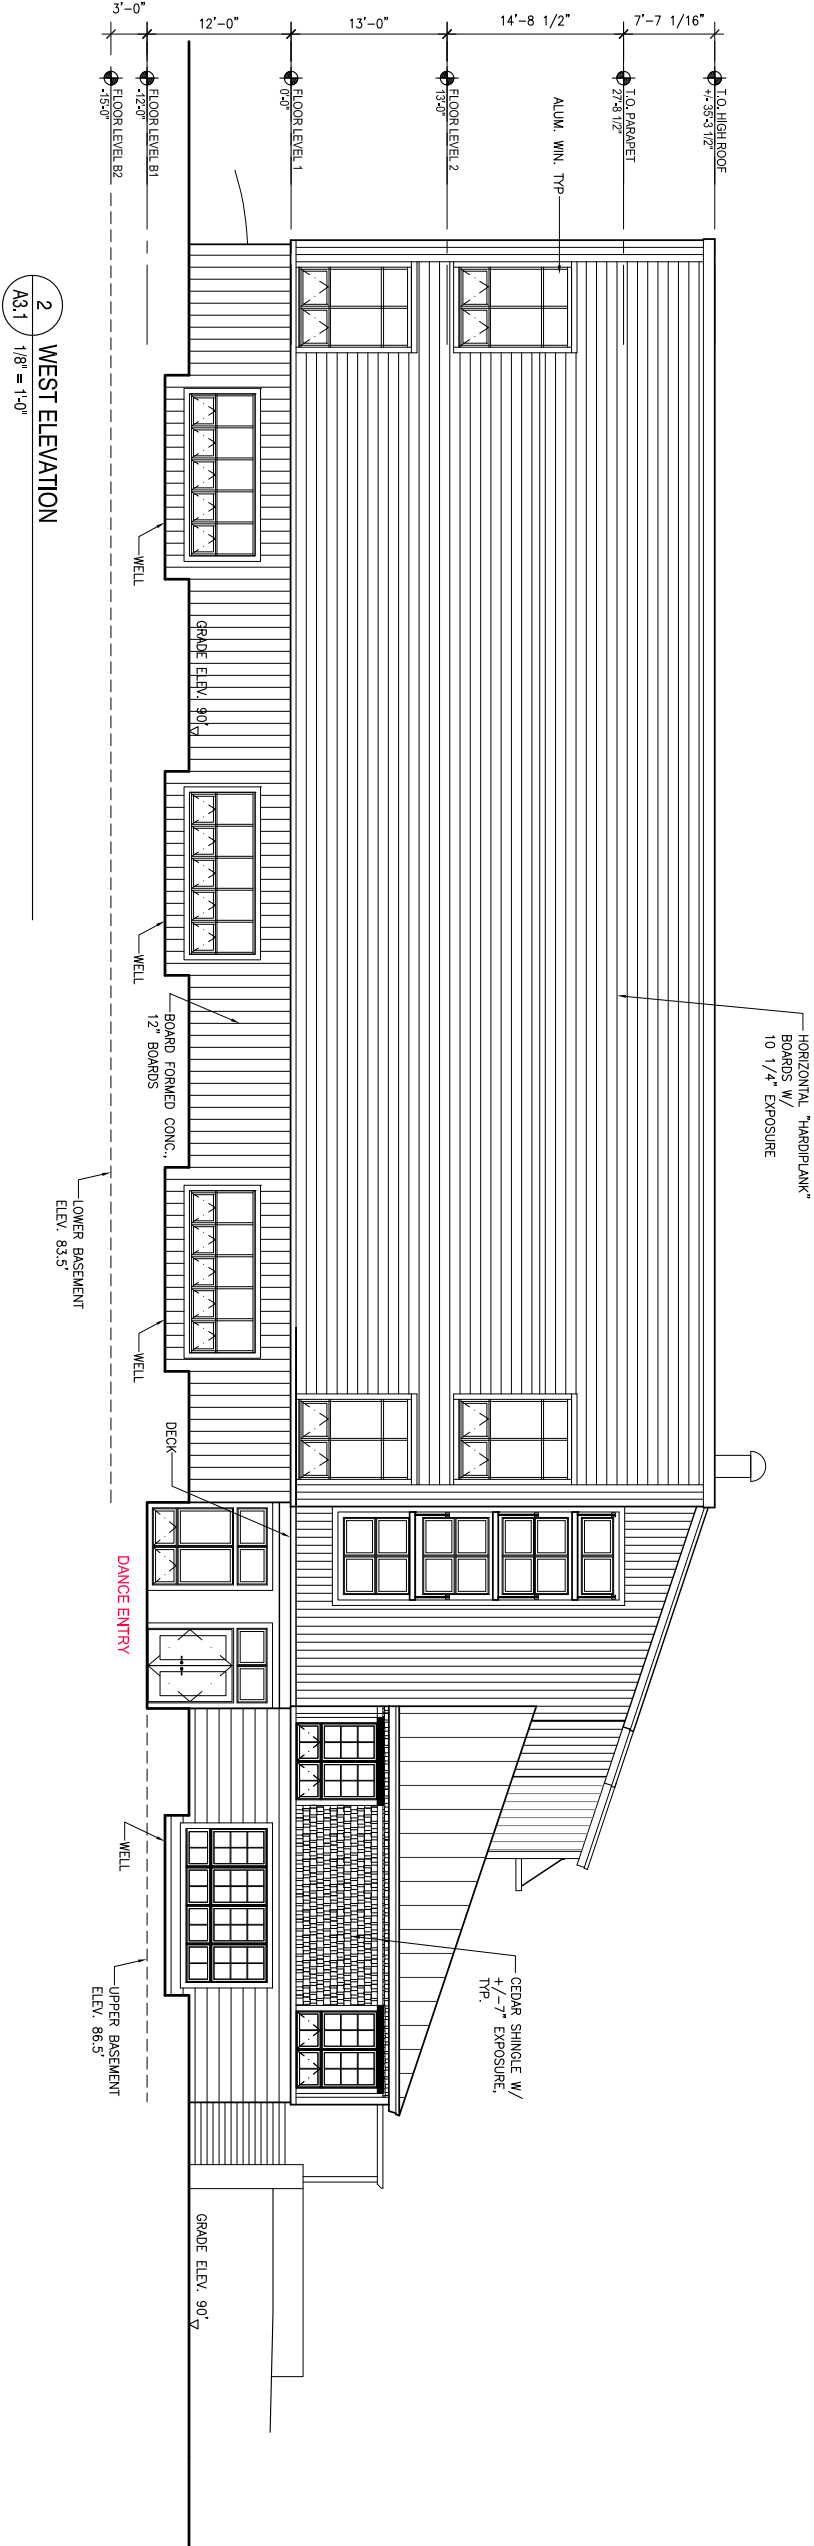

2 WEST ELEVATION
A3.1 1/8" = 1'-0"

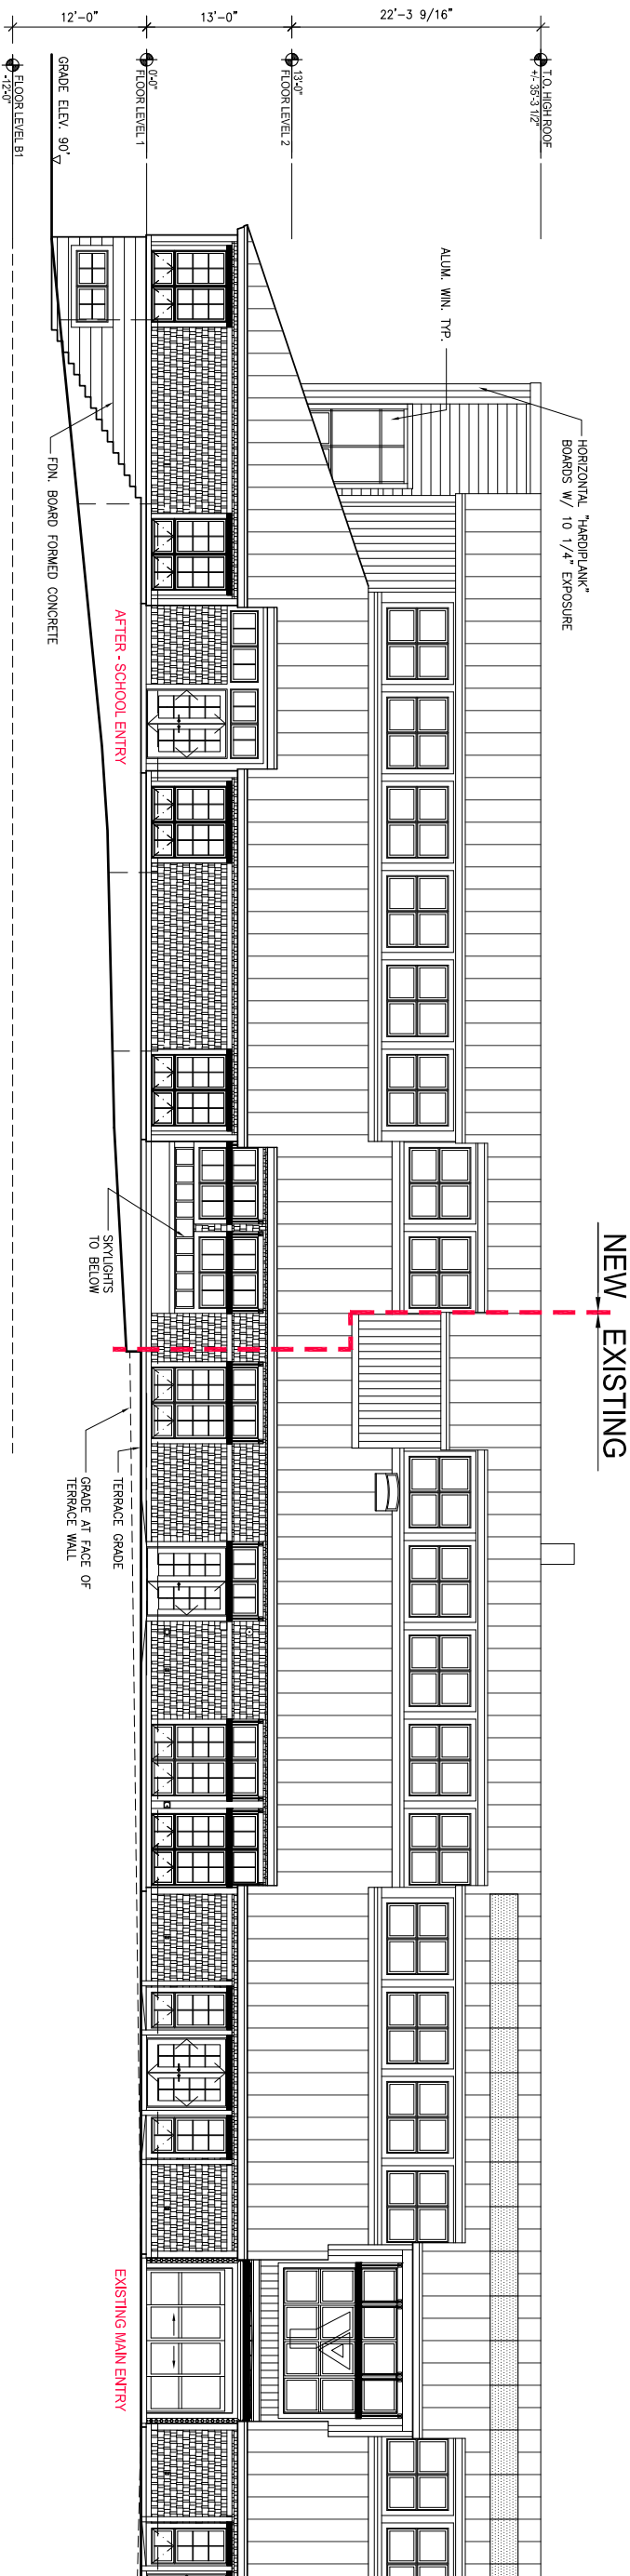

1 SOUTH ELEVATION - MAIN ENTRY
A3.1 1/8" = 1'-0"

YMCA of Martha's Vineyard


111 Edgartown - Vineyard Haven Road
Oak Bluffs, MA

MASHEK MACLEAN ARCHITECTS, INC.
31 Beach Road, Office A201
PO Box 2450
Vineyard Haven, Massachusetts 02568
tel. 508-693-2322, fax 508-629-0060


BUILDING ELEVATIONS

SCALE: 1/8" = 1'-0"
ISSUE DATE: 03.31.2017
PROJECT NO: 1657
DRAWN BY: EH

A3.1

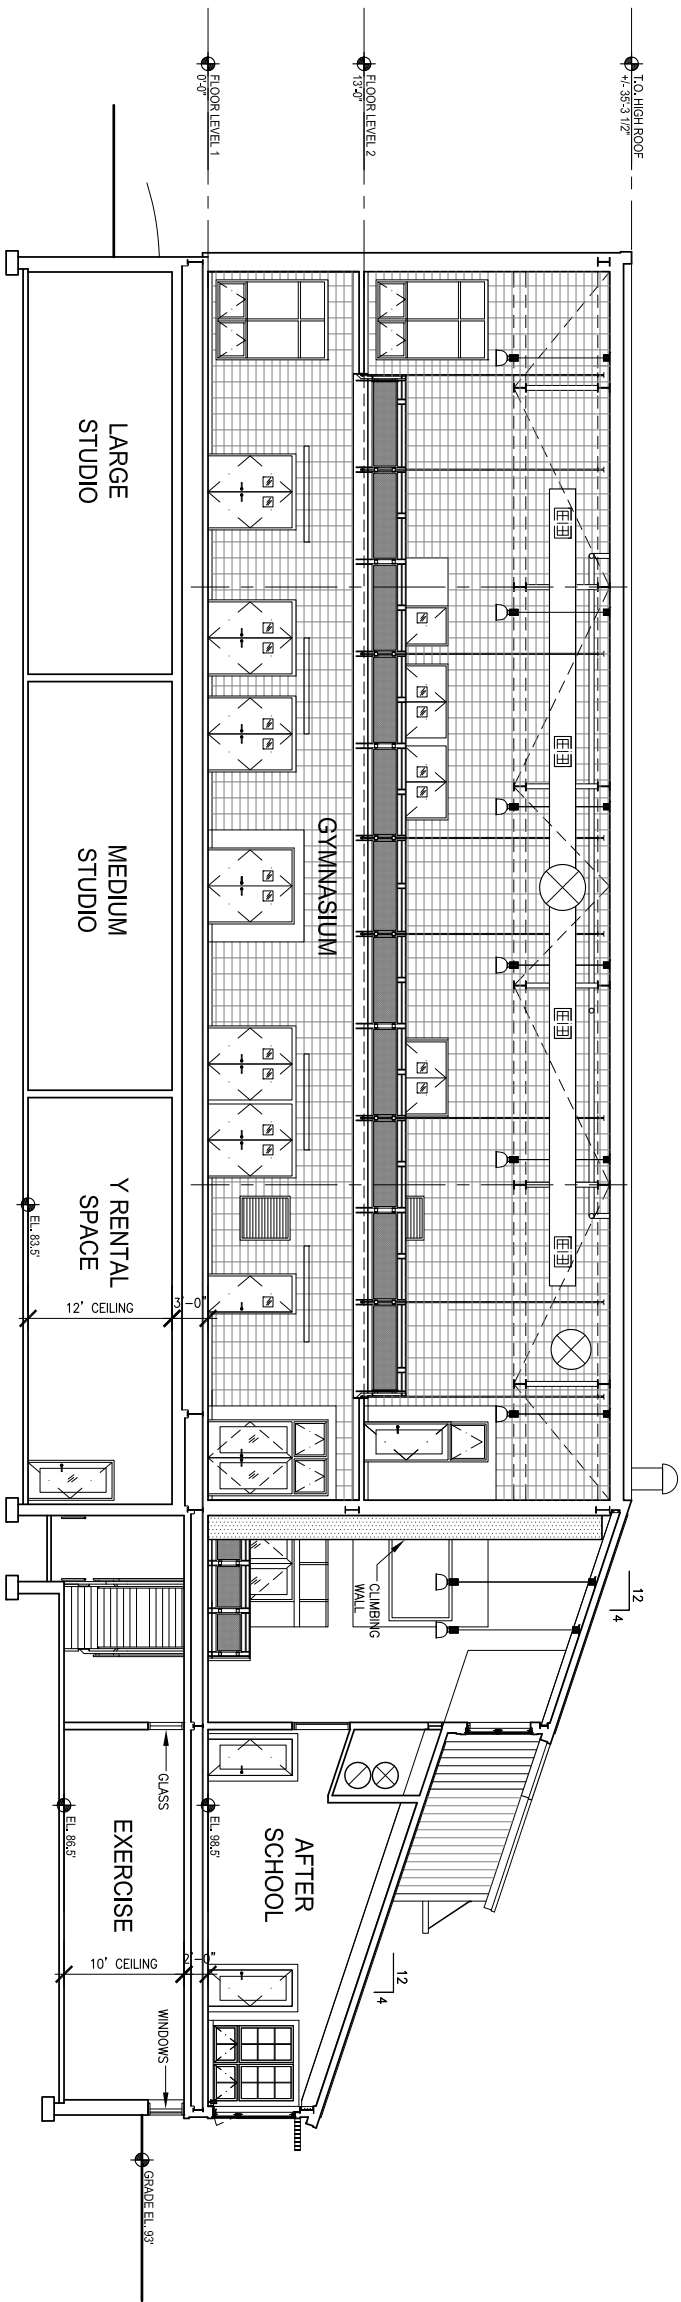

2 N-S BUILDING SECTION AT GYM + CLIMBING WALL
4.1 1/8" = 1'-0"

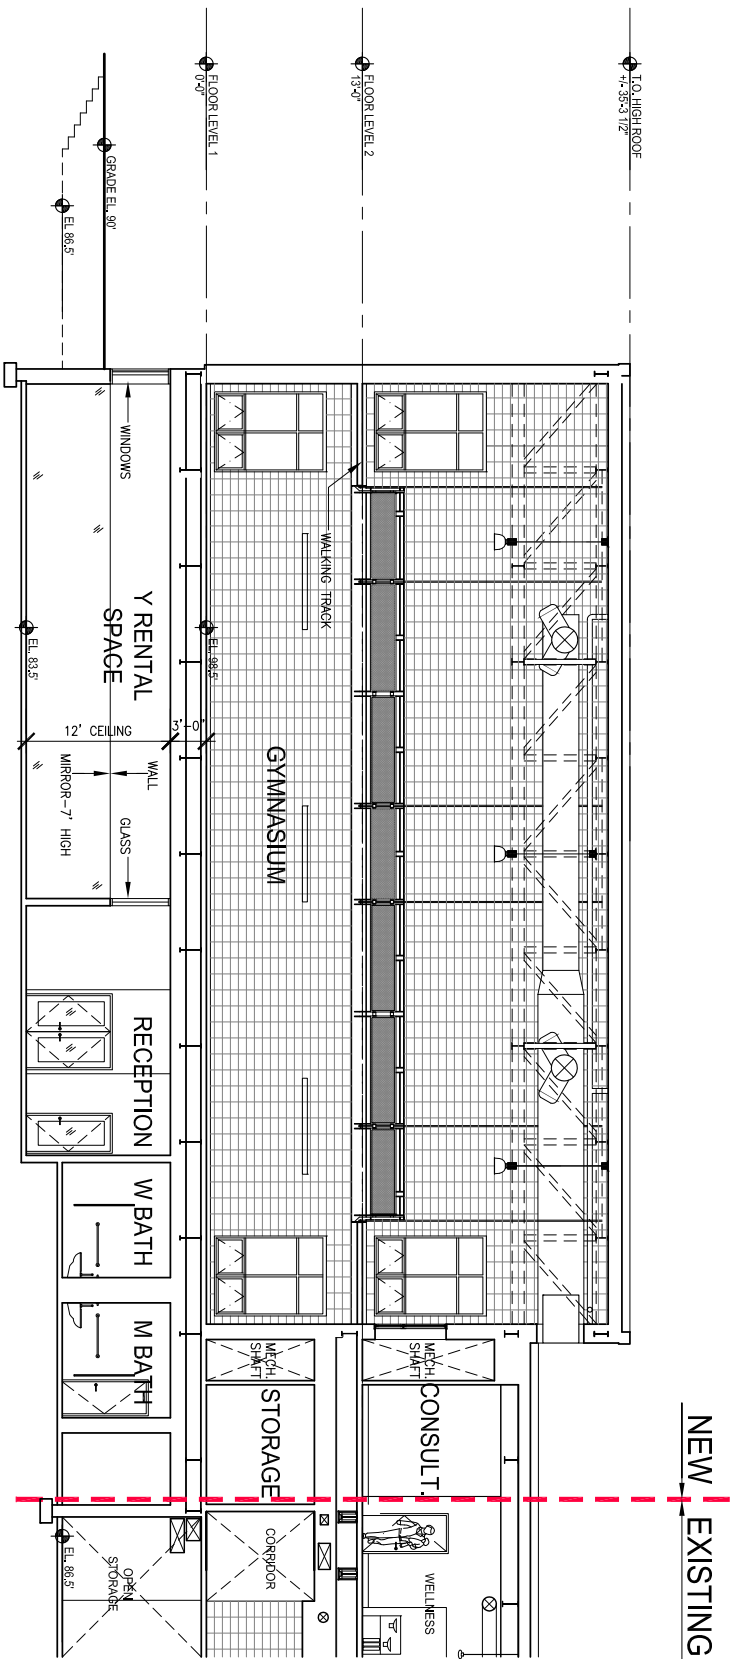

1 E-W BUILDING SECTION AT GYM
4.1 1/8" = 1'-0"